




FRONT ELEVATION
SCALE: 1/4" = 1'-0"

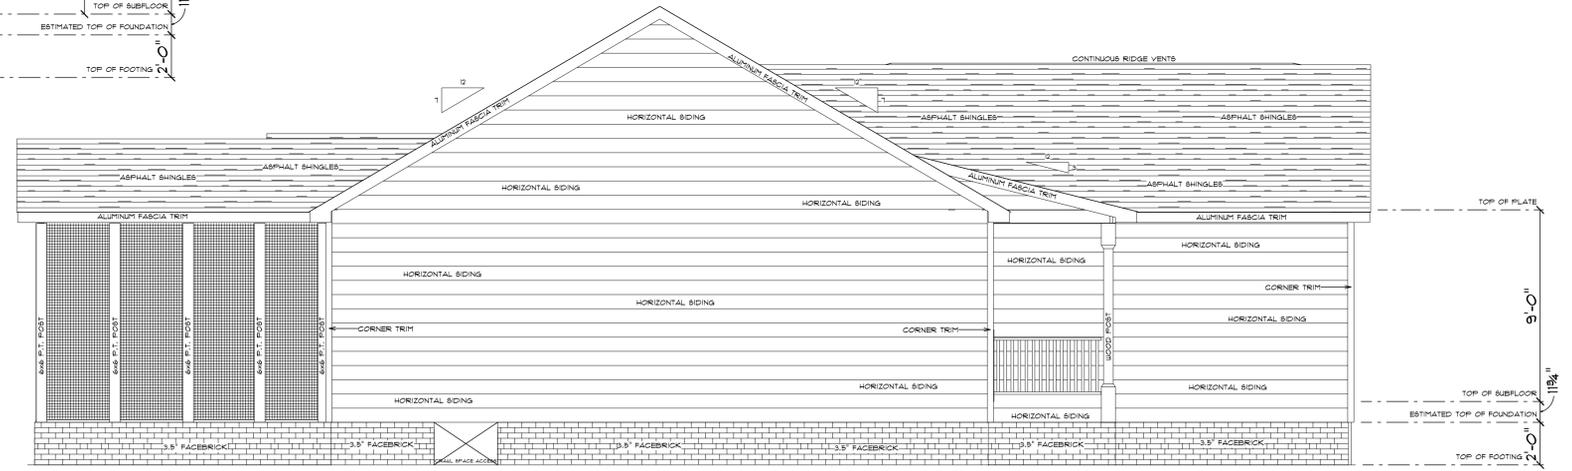

LEFT ELEVATION
SCALE: 1/4" = 1'-0"

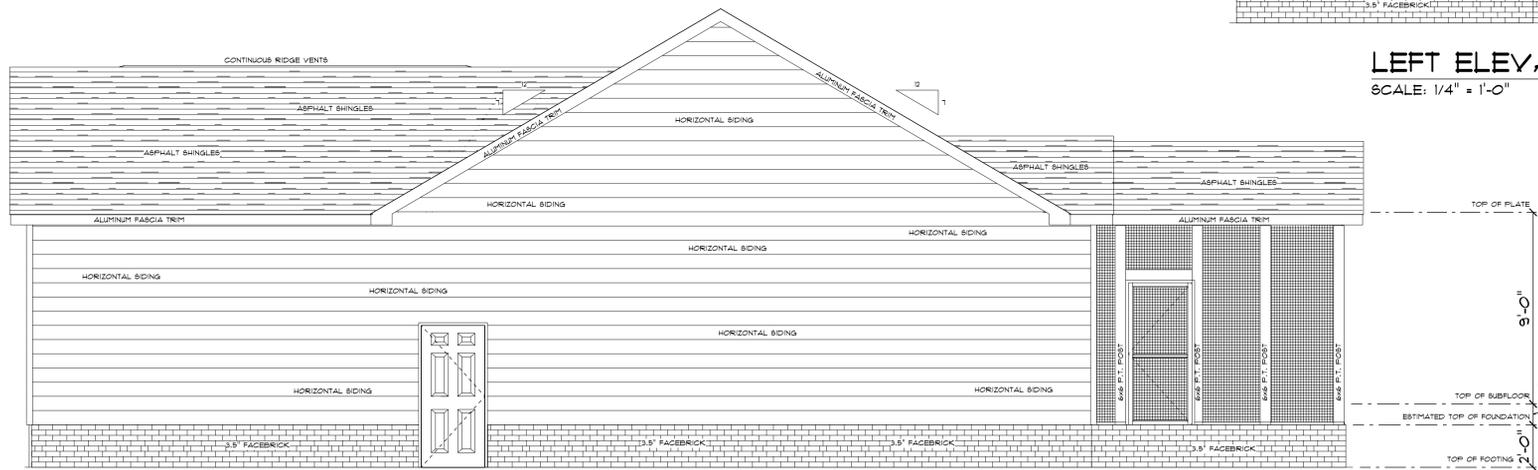

RIGHT ELEVATION
SCALE: 1/4" = 1'-0"

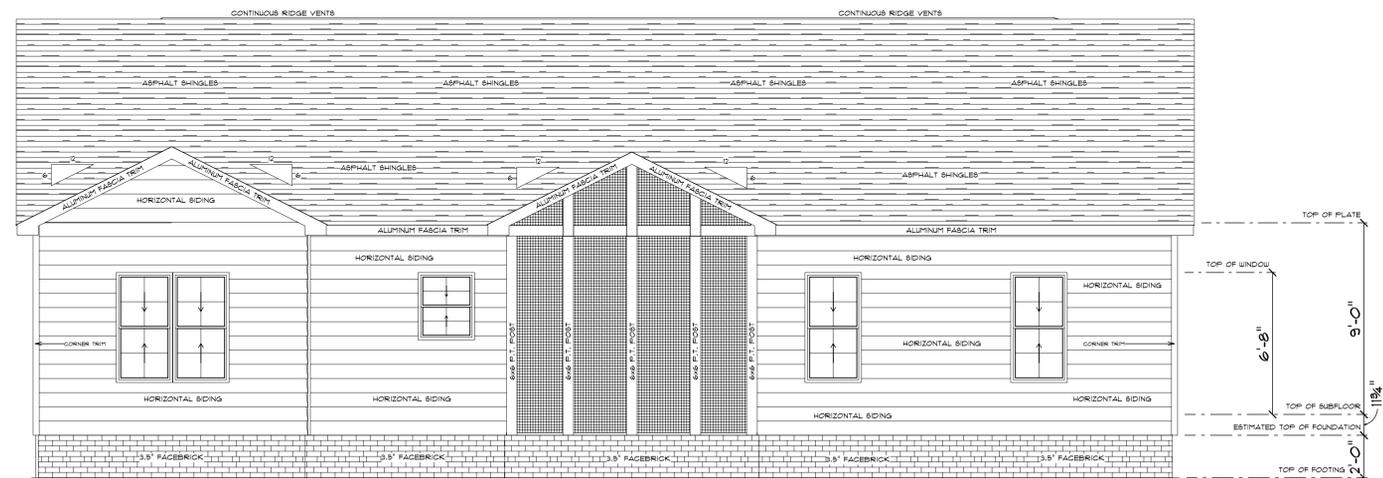


REAR ELEVATION
SCALE: 1/4" = 1'-0"

SQ. FT.
1ST FLOOR: 1552
2ND FLOOR:
TOTAL SQ FT: 1552
GARAGE: 461

Disclaimers:
Owner/Contractor assumes responsibility for complying with all local building codes and regulations. Design is not a licensed architect. No liability is assumed for any errors or omissions. Copyright © 2024.

88 Pier Drive
88 Pier Drive
Henderson
NC
27537
PHONE:
FAX:
EMAIL:

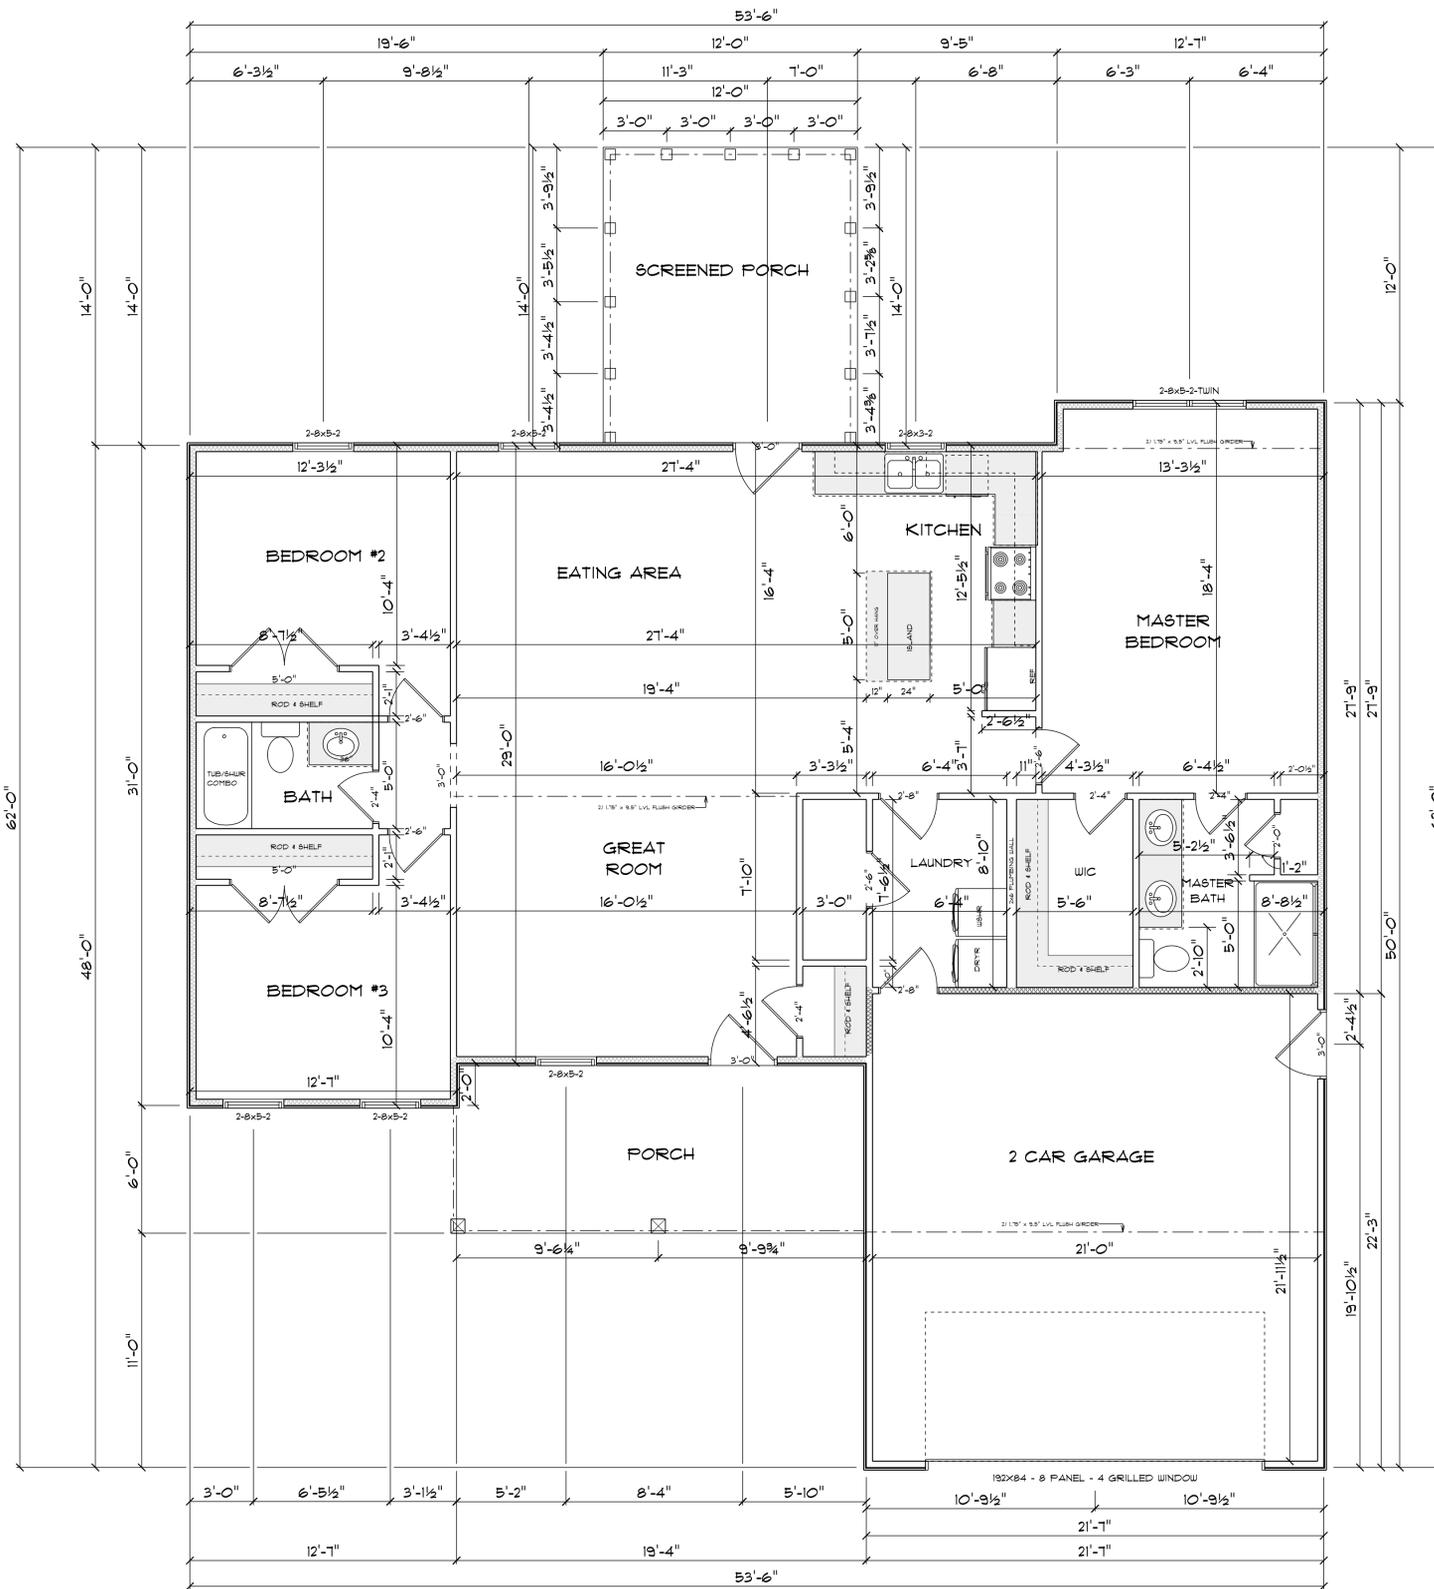

MAIN FLOOR PLAN
SCALE: 1/4" = 1'-0"

88 Pier Drive
88 Pier Drive
Henderson
NC
27531

Disclaimers:
Owner/Contractor assumes responsibility for copying and use of this drawing. No liability is assumed for errors or omissions. The contractor shall verify all dimensions and conditions of the site before construction. The contractor shall be responsible for obtaining all necessary permits and approvals. The contractor shall be responsible for all construction costs not specifically noted on this drawing.


1ST FLOOR: 1552
2ND FLOOR:
TOTAL SQ FT: 1552
GARAGE: 461

SQ. FT.


ALGO2 HOME DESIGNS
220 ALBY STREET ROCKY MOUNT, NC 27803 TELEPHONE: 1-252-230-2323
EMAIL: HELP@GO2HOMEDESIGNS.COM ~ WEB: WWW.GO2HOMEDESIGNS.COM

SCALE: 1/4" = 1'-0"
DRAWN BY: SBG
DATE: 8/4/2024

PAGE: 2 / 4
FLOOR PLANS

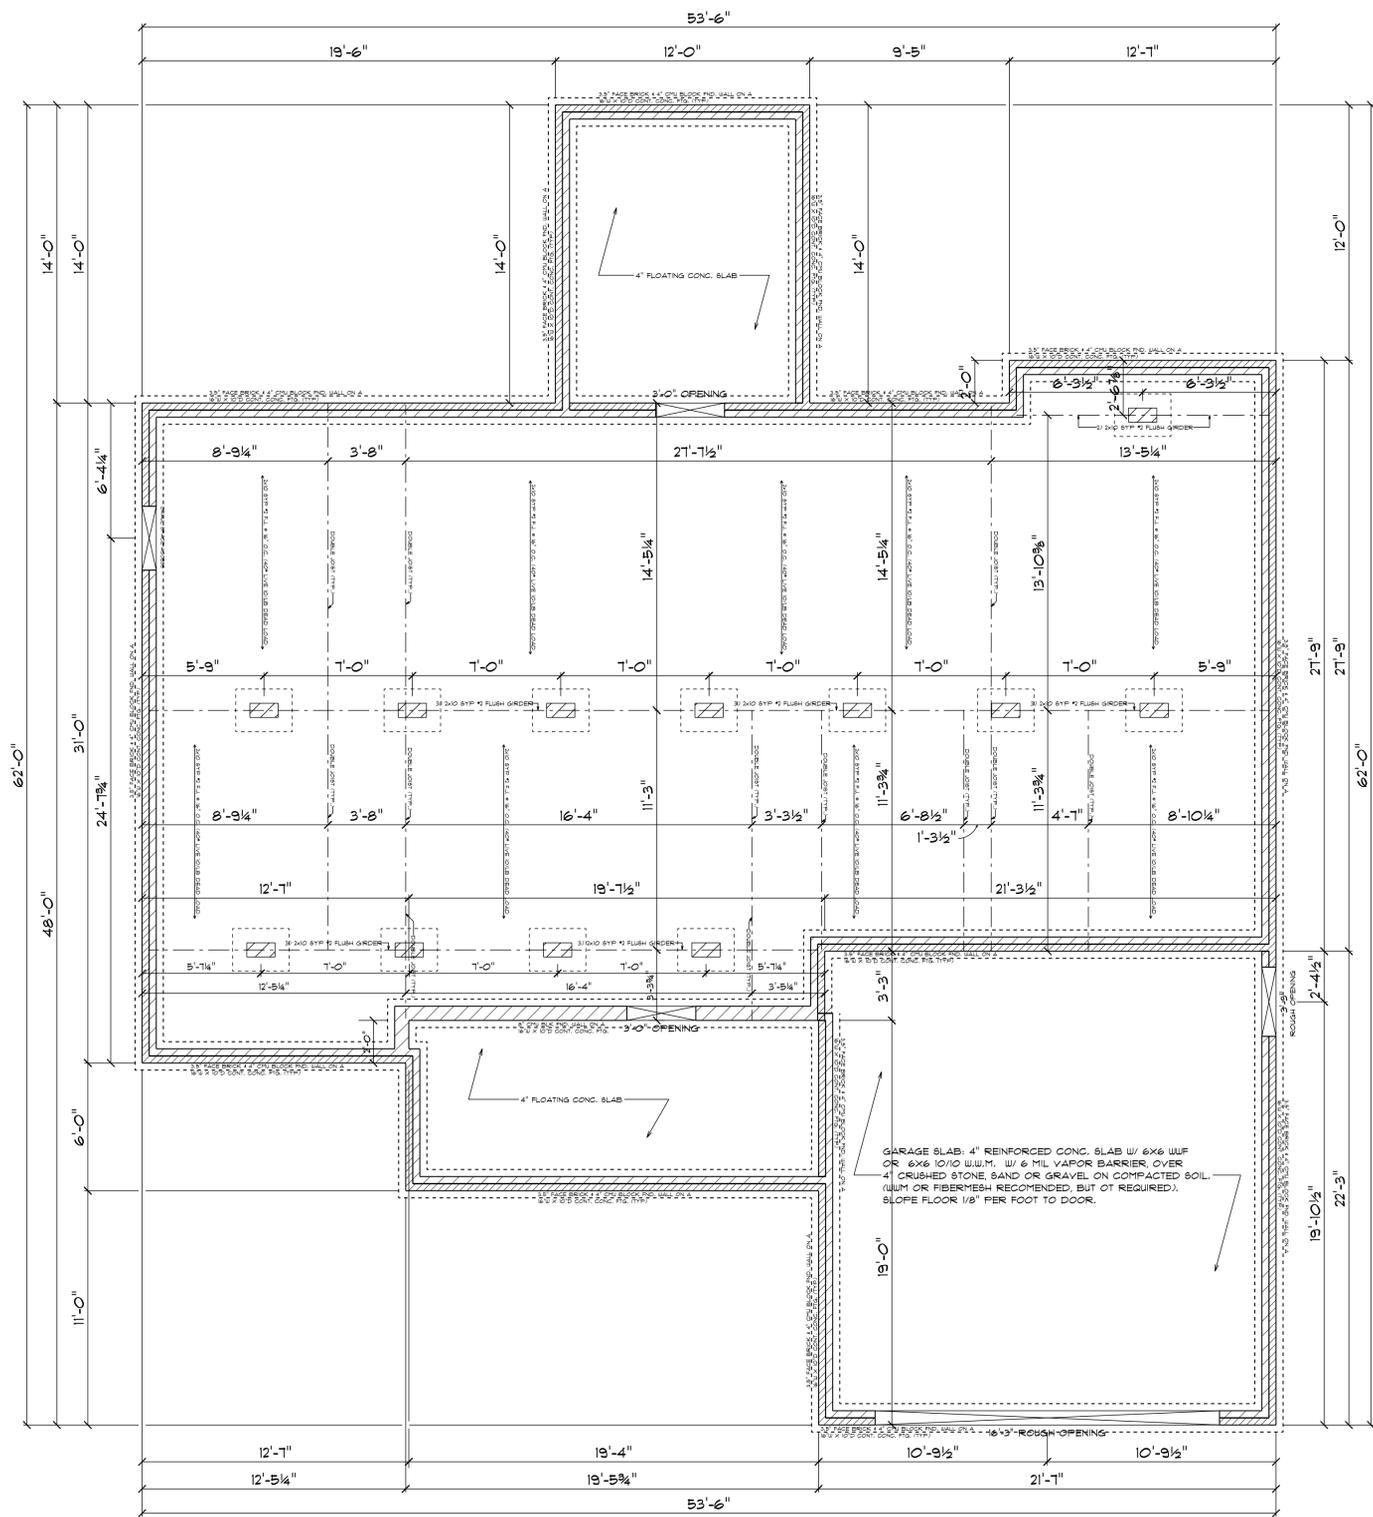

FOUNDATION PLAN
SCALE: 1/4" = 1'-0"

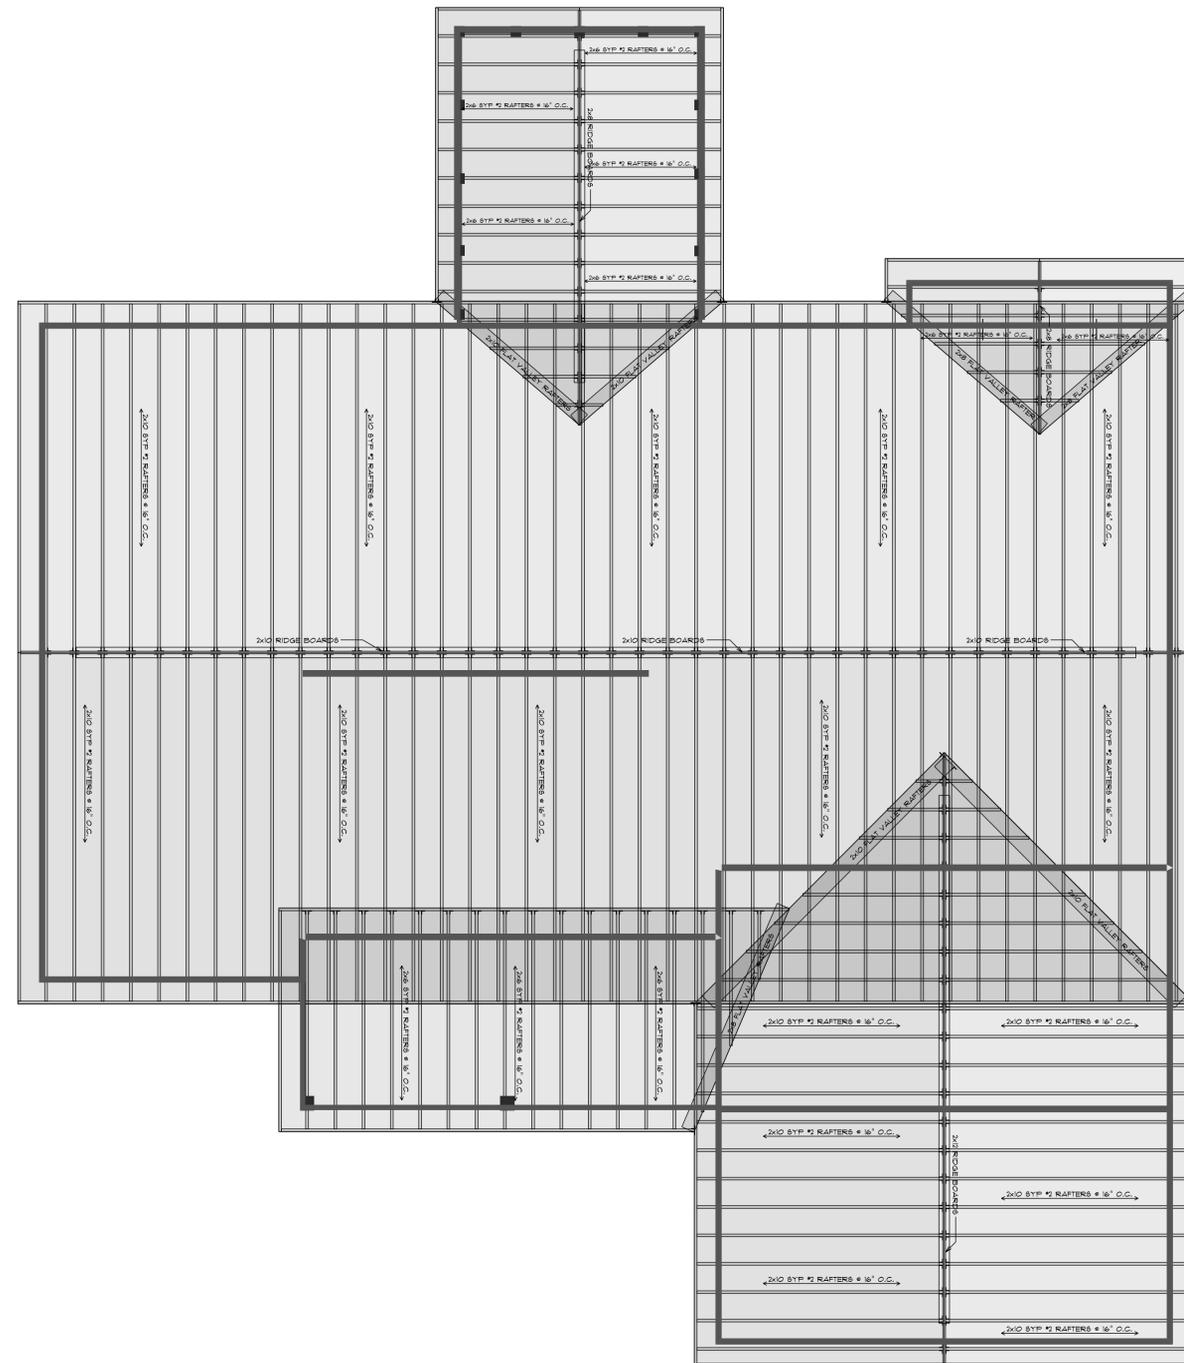

ROOF FRAMING PLAN
SCALE: 1/4" = 1'-0"

Disclaimers:

Owner/Contractor assumes responsibility for complying with all local building codes and regulations. The designer is not responsible for any errors or omissions. The designer is not a licensed architect. The designer is not a licensed engineer. The designer is not a licensed contractor.

1ST FLOOR: 1552
2ND FLOOR:
TOTAL SQ FT: 1552
GARAGE: 461

SQ. FT.